
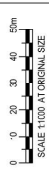


NOTE:

1. REFER TO DRAWING 22-18015-C115 TO 22-18015-C114 FOR CULVERT DETAILS.

LEGEND:

- SWALE CENTRE LINE
- DESIGN CONTOURS
- DRAINAGE PATH
- SWALE EXCLUSION GATE. REFER TO RWD DRAWING R800-31 FOR DETAILS
- CULVERT
- LEACHATE BUFFER STORAGE DAM
- EROSION PROTECTION
- DISCHARGE POINT
- FARMS EXCLUSION GATE. REFER TO RWD DRAWING R800-31 FOR DETAILS

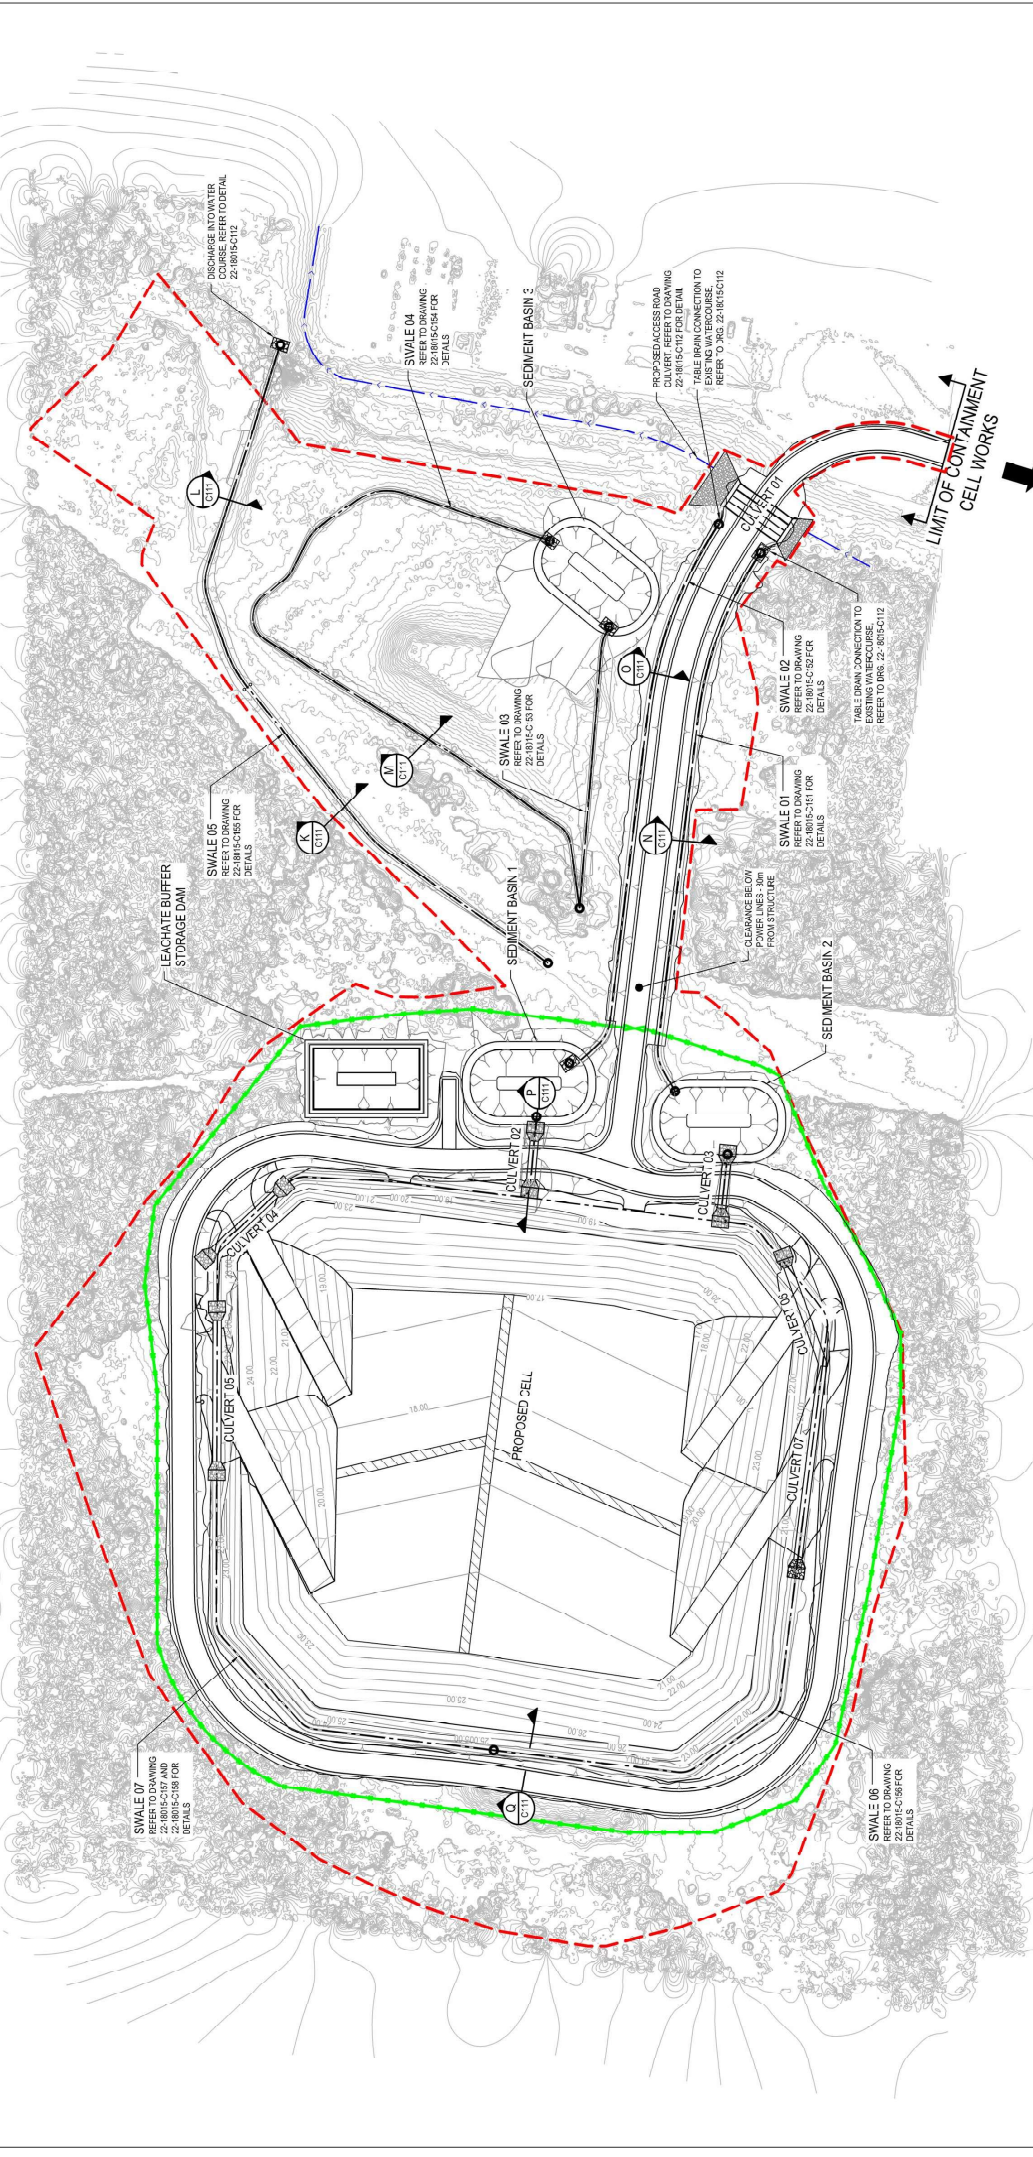

PLAN
SCALE 1:1000

THIS DRAWING INCLUDES COLOURED INFORMATION. IF YOU HAVE A BLACK AND WHITE COPY YOU DO NOT HAVE ALL THE INFORMATION. THIS NOTE IS COLOURED RED.



<p>DO NOT SCALE</p> <p>Conditions of Use: This document may only be used by the person named in the title block for the purposes for which it was prepared and no other person without the prior written consent of the author or copyright owner for any other purpose.</p> <p>Scale: 1:1000</p>		<p>DO NOT SCALE</p> <p>Conditions of Use: This document may only be used by the person named in the title block for the purposes for which it was prepared and no other person without the prior written consent of the author or copyright owner for any other purpose.</p> <p>Scale: 1:1000</p>		<p>DETAIL DESIGN</p> <p>Client: HYDRO ALUMINIUM KURRI KURRI PTY LTD</p> <p>Project: CONTAINMENT CELL DETAILED DESIGN</p> <p>Title: GENERAL ARRANGEMENT</p> <p>Stormwater</p> <p>Drawing No: 22-18015-C023</p> <p>Rev: F</p>	
<p>Drawn: J. CASID</p> <p>Checked: P. ETCHELLES</p> <p>Approved: D. BARRETT</p> <p>Project Director: D. BARRETT</p>	<p>Designer: A. ROBERTS</p> <p>Design Check: D. BARRETT</p>	<p>HT: DB</p> <p>CG: DB*</p> <p>CD: DB*</p> <p>JSC: DB*</p> <p>EAM: DB*</p> <p>Drawn: [Name]</p> <p>Project Director: [Name]</p>	<p>IG: 04.05.18</p> <p>IC: 19.10.17</p> <p>IC: 15.09.17</p> <p>IC: 04.08.17</p> <p>IC: 13.01.17</p>	<p>Cell Name: [Name]</p> <p>File Path: [Path]</p> <p>Plot Date: 4 May 2018 - 10:55 AM</p> <p>Plotter: [Name]</p>	

